



Padam — VATIKA —

जहाँ हर कदम पर...
खुशियाँ बसती है

SHYAMASHISH GROUP



 Shivdaspura, Tonk Road, Jaipur

Where Faith Meets Future

Nestled near Shivdaspura-Tonk Road, Shyamashish **श्रीनाथ कृतिका** Enclave is a thoughtfully planned residential township that combines modern infrastructure with serene surroundings. RERA & JDA Approved, this project stands as a symbol of trust, transparency, and timeless value offering plots that appreciate both in peace and price.



GUIDING YOU HOME



KIDS PLAY AREA



WIDE SMART ROADS



OPEN FITNESS ZONE



Location Advantages

Perfectly Positioned for Growth

- In front of Shivdaspura Economic Hub
- Direct Access from Jaipur – Kota 300 Ft. Road (Tonk Road)
- Ring Road – 5 Minutes
- Jaipur International Airport – 20 Minutes
- Shivdaspura Railway Station – 5 Minutes

Nearby Landmarks

Temples

- Saral Bihari Ji – 6 Minutes
- Akshay Patra – 8 Minutes
- Jain Temple (Bada Padampura) – 2 Minutes

Education

- JECRC & Poornima University – 10 Minutes
- Mahatma Gandhi University – 10 Minutes
- Anupama Nursing College – 12 Minutes

Z.D.P ROAD 200'-00" WIDE

Z.D.P ROAD 200'-00" WIDE

<<<< TO SHIVDASPURA

>>>> TO TONK ROAD

>>>> TO BHAVANIPURA VILLAGE

- SHRINATH KRITIKA ENCLAVE
- PADAM VATIKA
- PADAM VATIKA-1ST



10C LINE SAFETY CORRIDOR 16.0 MT. WIDE

10C LINE SAFETY CORRIDOR 18.0 MT. WIDE



10C LINE SAFETY CORRIDOR 18.0 MTR WIDE

LEGENDS:-

PADAM VATIKA

PADAM VATIKA-1ST

SHRINATH KRITIKA ENCLAVE

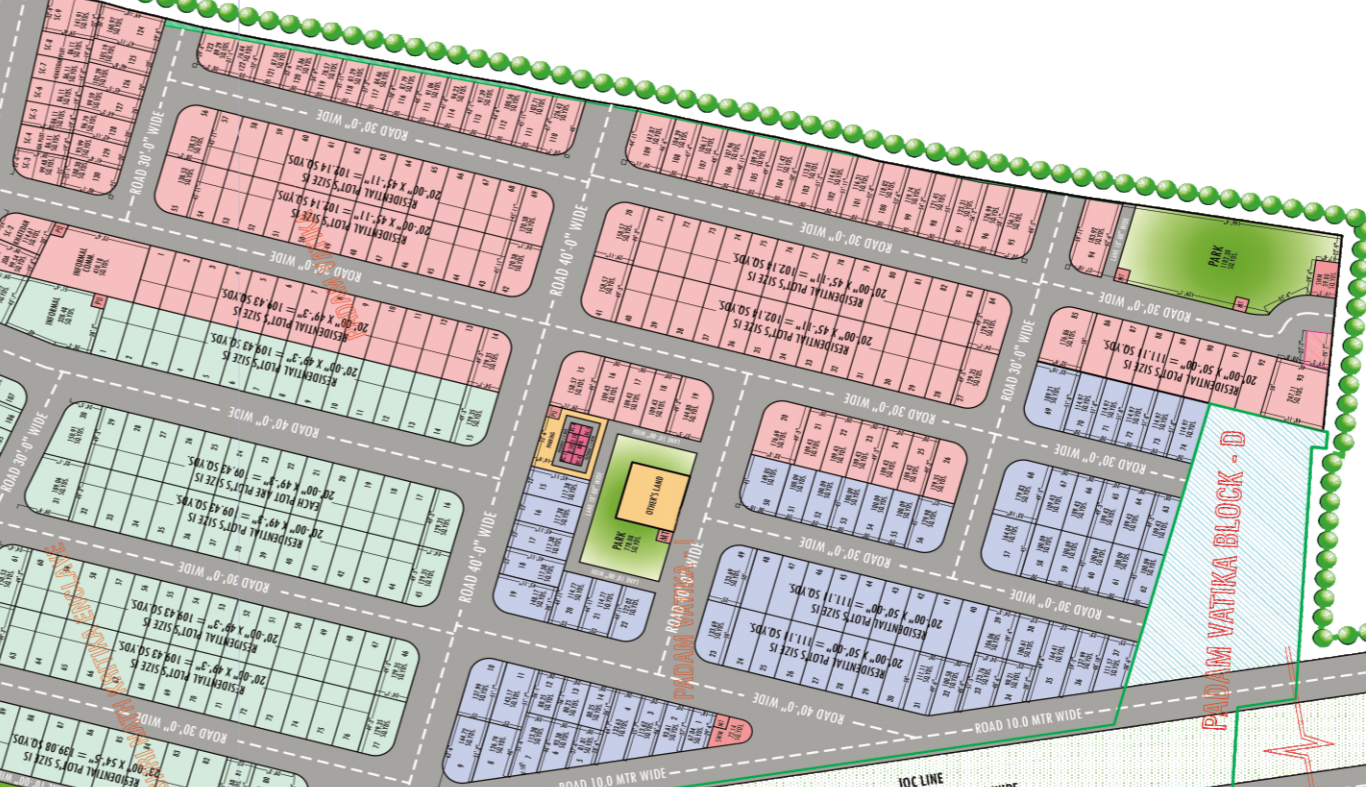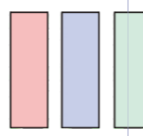

PADAM VATIKA BLOCK - D

PADAM VATIKA BLOCK - E

PADAM VATIKA BLOCK - D

Comfort in Every Corner

Designed for effortless living.


- CCTV Surveillance
- Block-Tiled Roads
- Lush Green Garden
- Rain Water Harvesting
- Temple within Township
- 24×7 Security Guard
- Solar Street Lights
- Gated Entry
- Kids Play Area
- Underground Electrification
- Proper Demarcation
- Block Boundary
- Water Tank
- Open Gym

**MAP SHOWING SHRI NATH KRITIKA ENCLAVE SCHEME
LOCATION ON Z.D.P. PLANNING ZONE - 15**

AT REVENUE VILLAGE - NANGAL PURAM , TEH.- CHAKSU , JAIPUR.
NOT TO SCALE



**Shyamashish
GROUP**

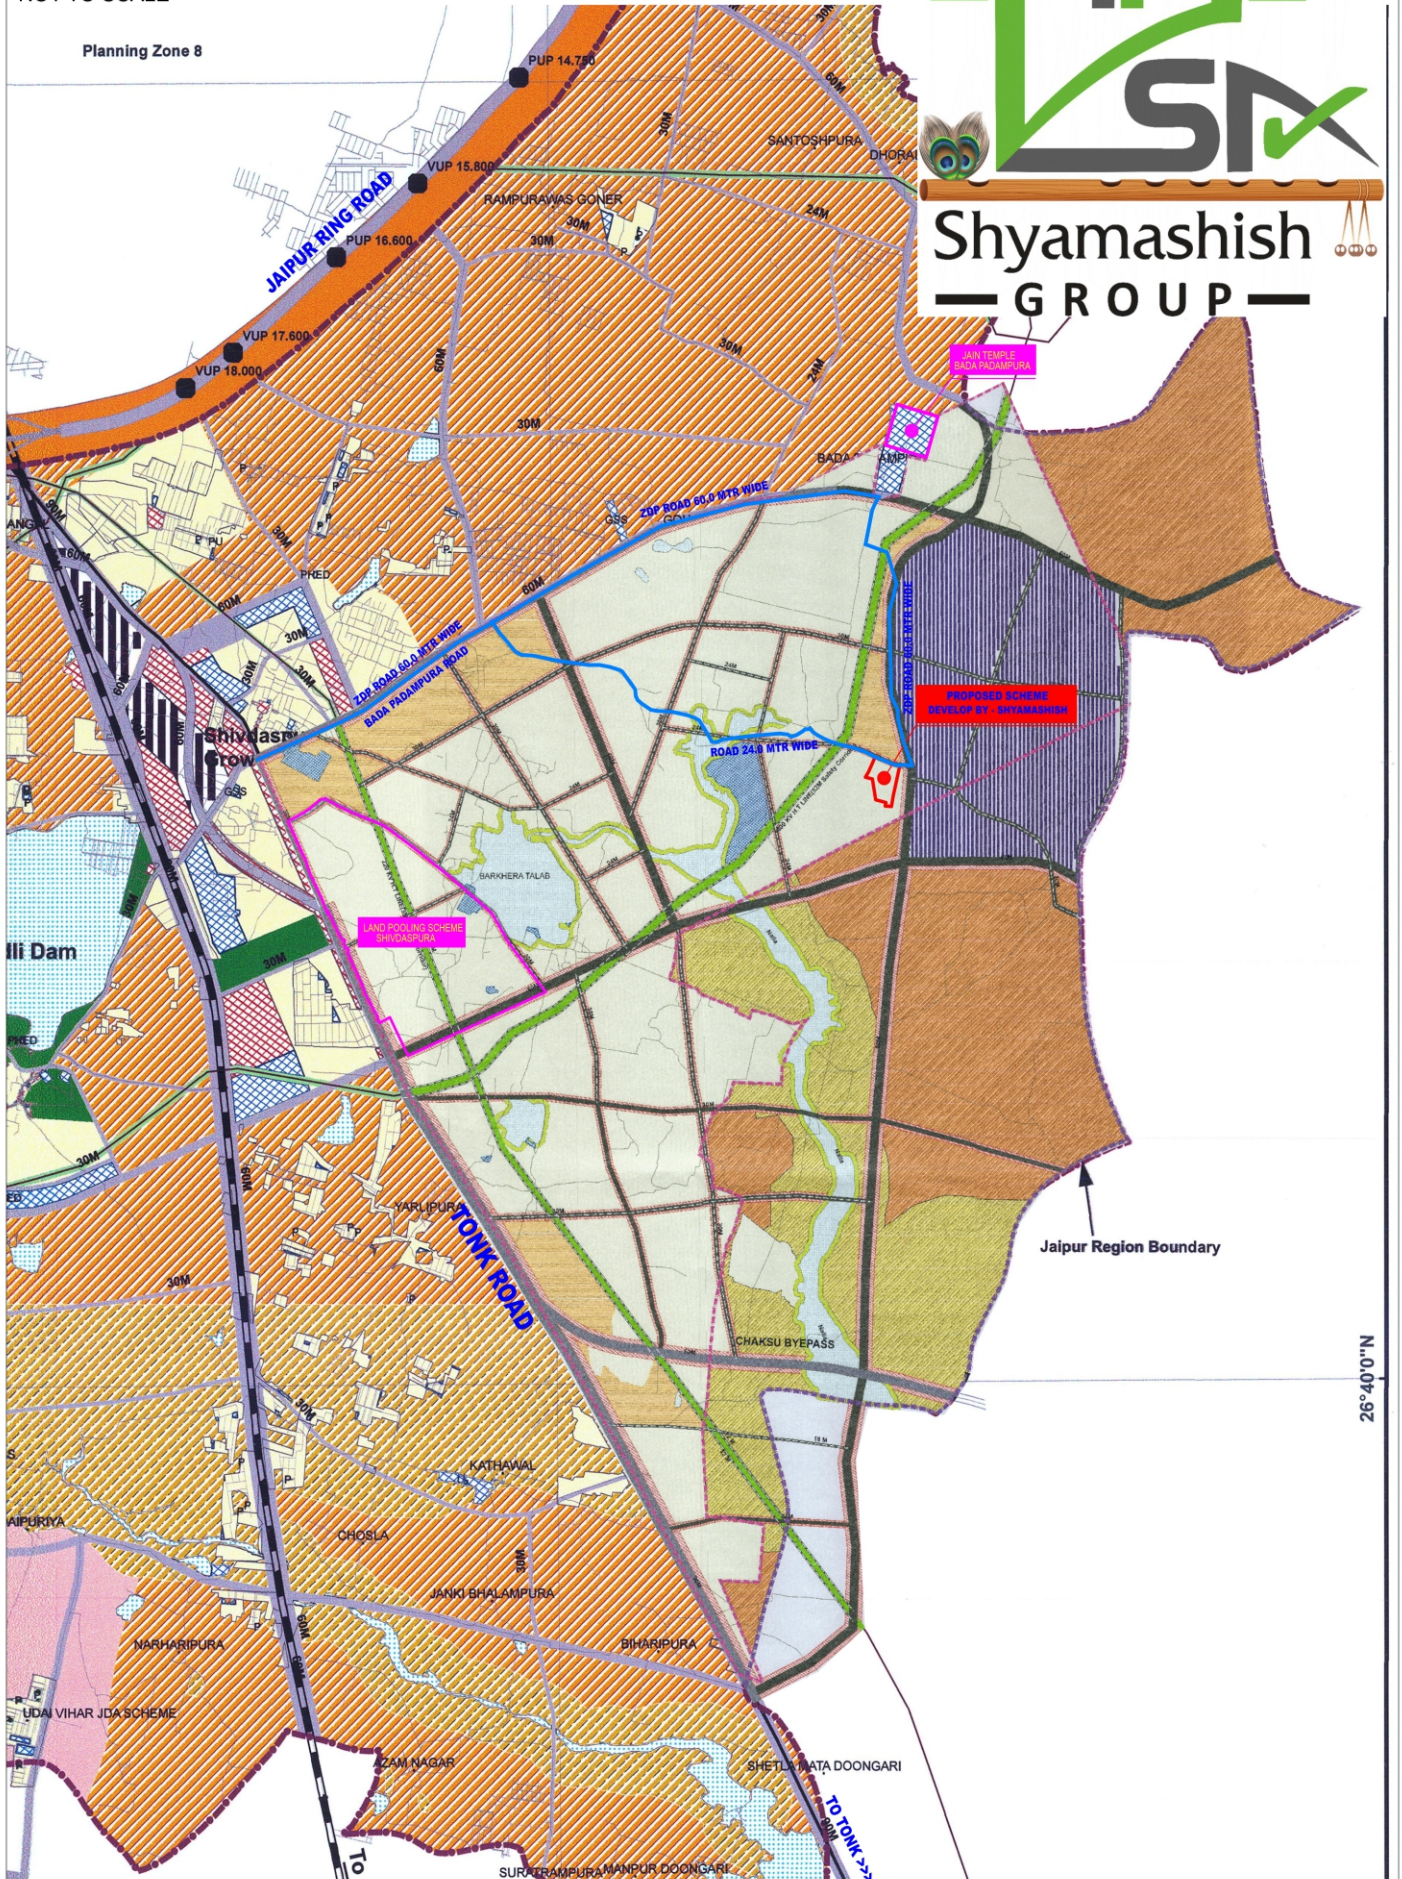

Jaipur Region Boundary

26°40'0"N

Shyamashish Group - Crafting Excellence in Real Estate since 2018

Shyamashish Colonizers and Developers Pvt. Ltd., established in February 2018, has swiftly become a distinguished name in the real estate domain.

Ongoing Projects:

1. Shyamashish Brij Vatika

Embrace the tranquility of nature at Shyamashish Brij Vatika on **Kalwar Road**



2. Shyamashish Shridhar Nagar

Elevate the way you experience home at Shyamashish Shreedhar Nagar on **Kalwar Road**



3. Shreenath Kartika Enclave

Prepare for a lifestyle upgrade at Shreenath Kartika Enclave on **Tonk Road**



4. Shree Guru Vatika

Address where elegance meets comfort at Shree Guru Vatika On **Sirsi Road**



5. Padam Vatika

Experience elevated living at Padam Vatika On **Tonk Road**



Upcoming Projects:

• **TONK ROAD** • **KALWAR ROAD** • **SIRSI ROAD** • **AJMER ROAD**

Project By:



Site Location

Shivdaspura, Tonk Road,
Jaipur



www.shyamaashish.com



9828 155 255

Member



Disclaimer:
All images, layouts, and information in this brochure are for representation purposes only. The developer reserves the right to make changes in plans, specifications, or features without prior notice, in the interest of the project and customers. This brochure does not constitute a legal offer or contract. For accurate details, please refer to the official documents and approvals